


Ground Floor – The Southern Trust Events Centre, Timaru, N.Z.

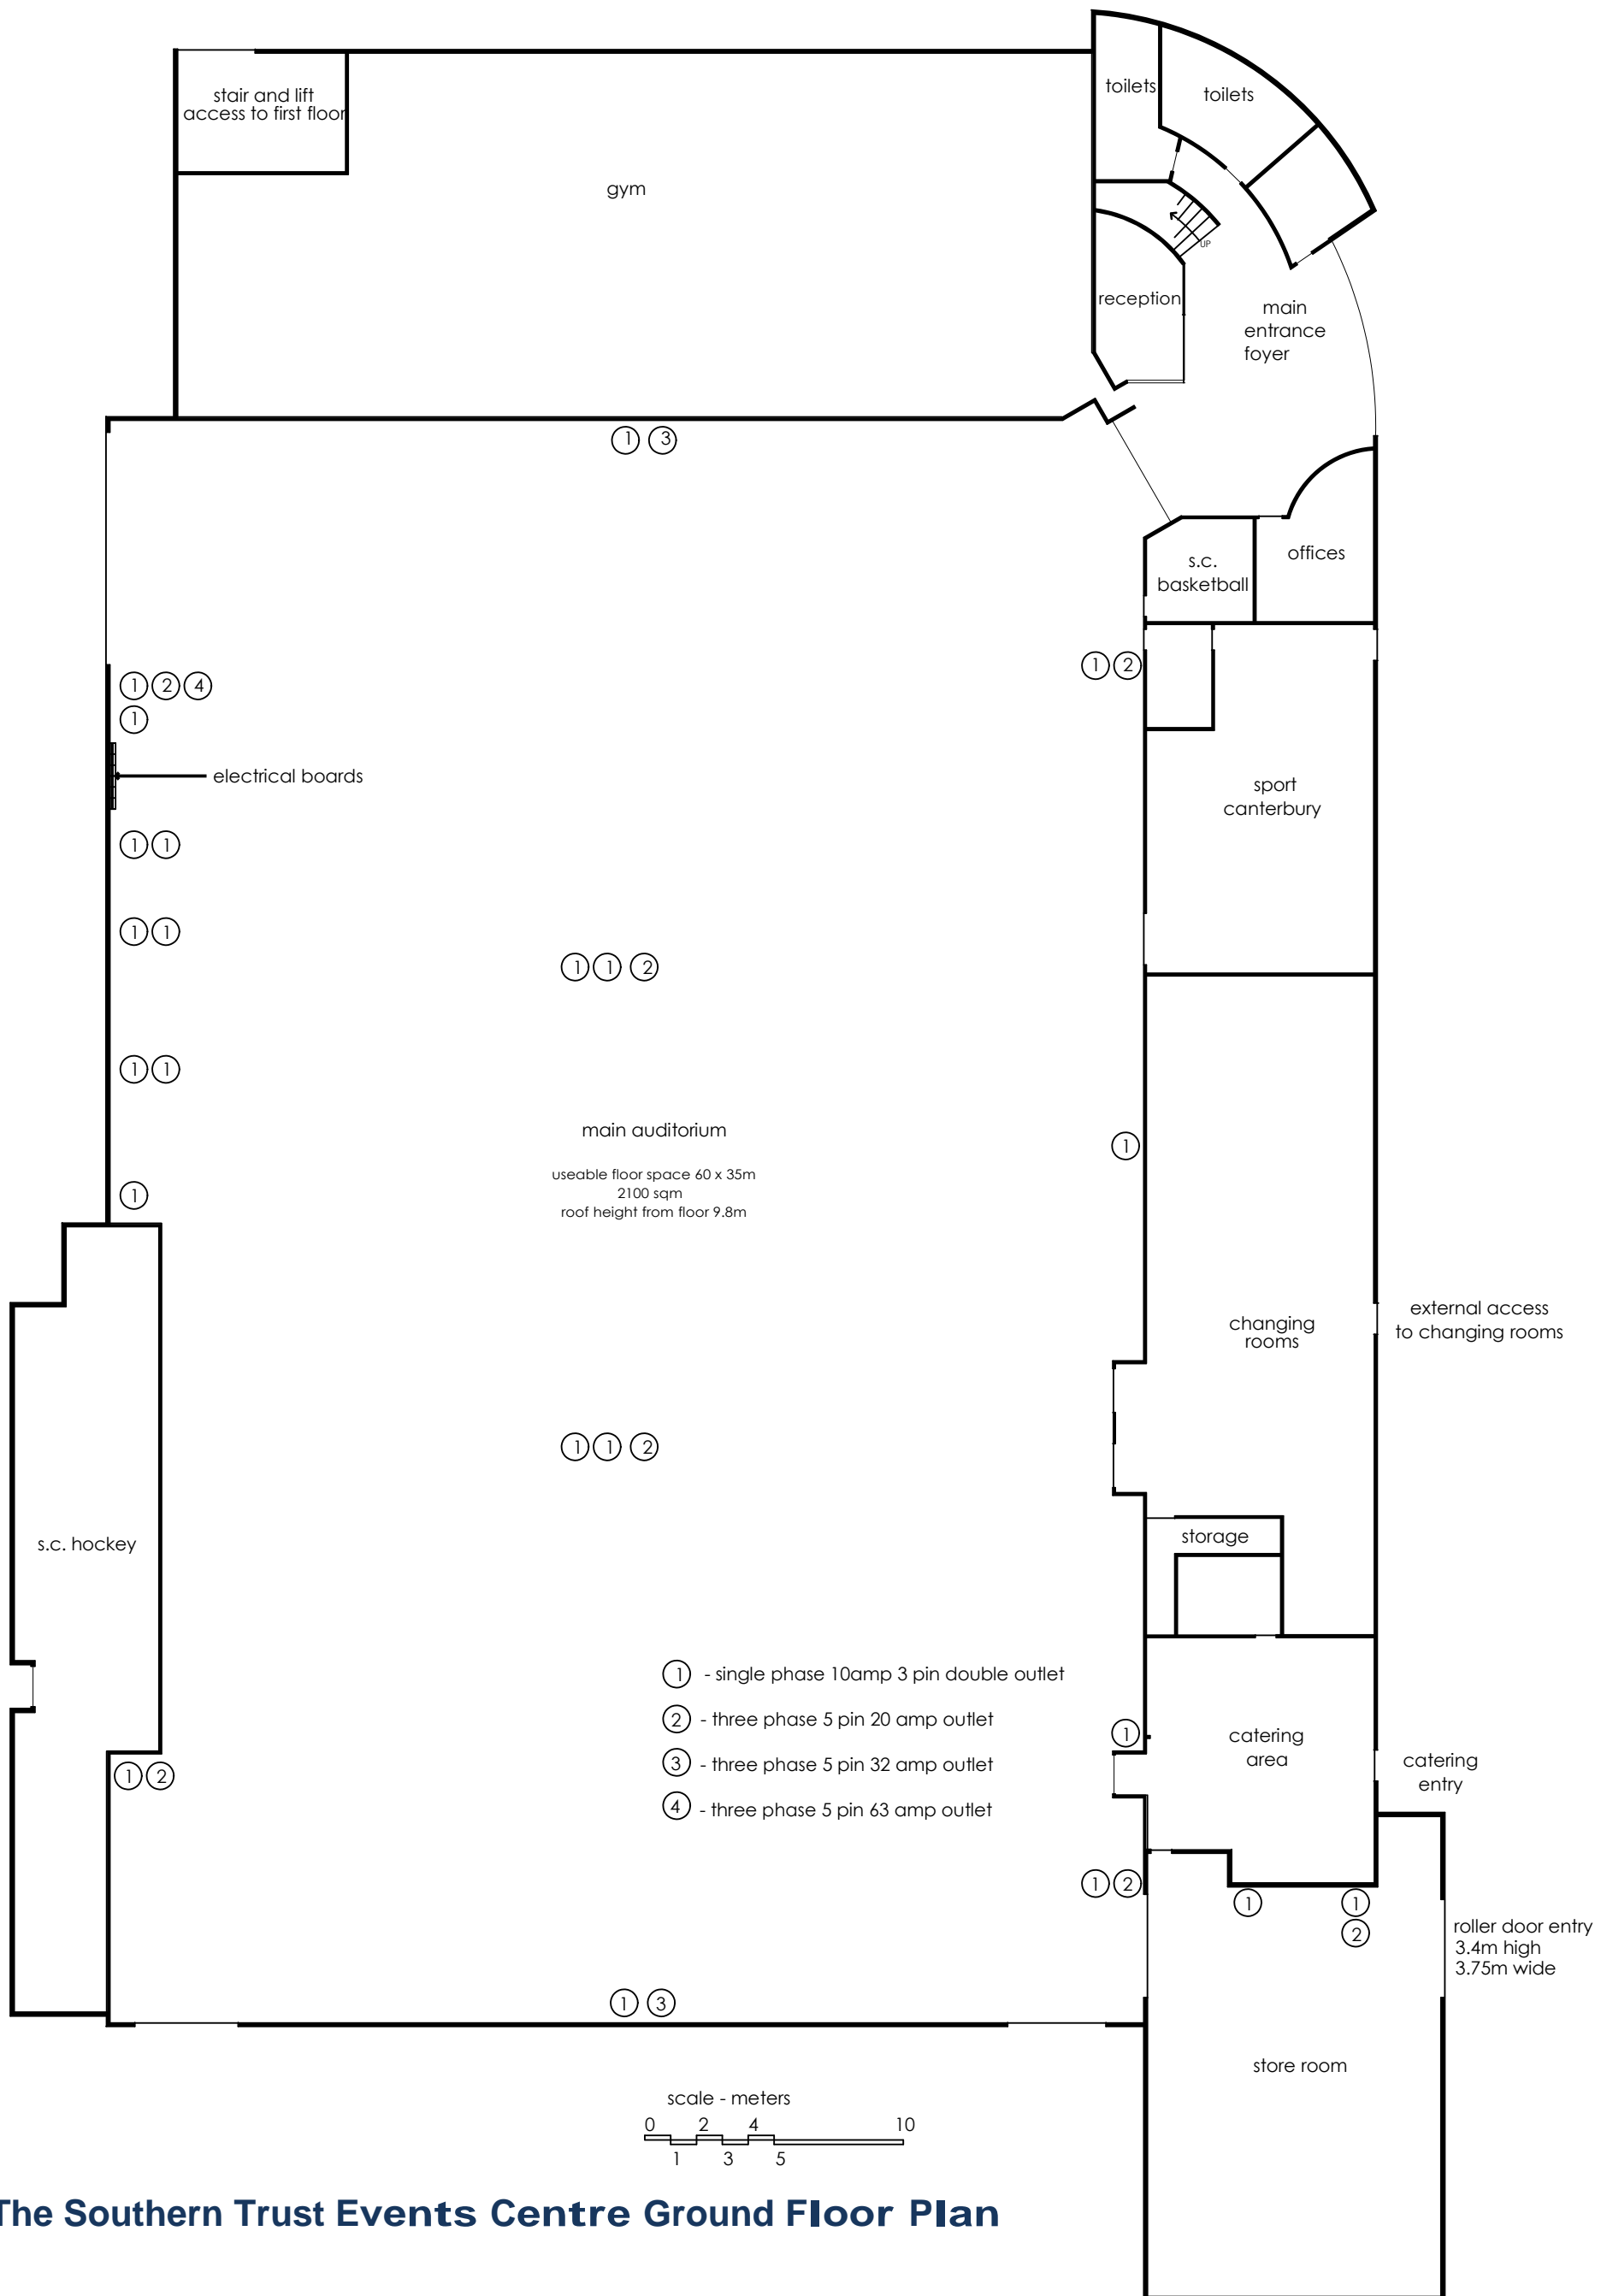

- ① - single phase 10amp 3 pin double outlet
- ② - three phase 5 pin 20 amp outlet
- ③ - three phase 5 pin 32 amp outlet
- ④ - three phase 5 pin 63 amp outlet

The Southern Trust Events Centre Ground Floor Plan